


図面6 来退店経路図(周辺)

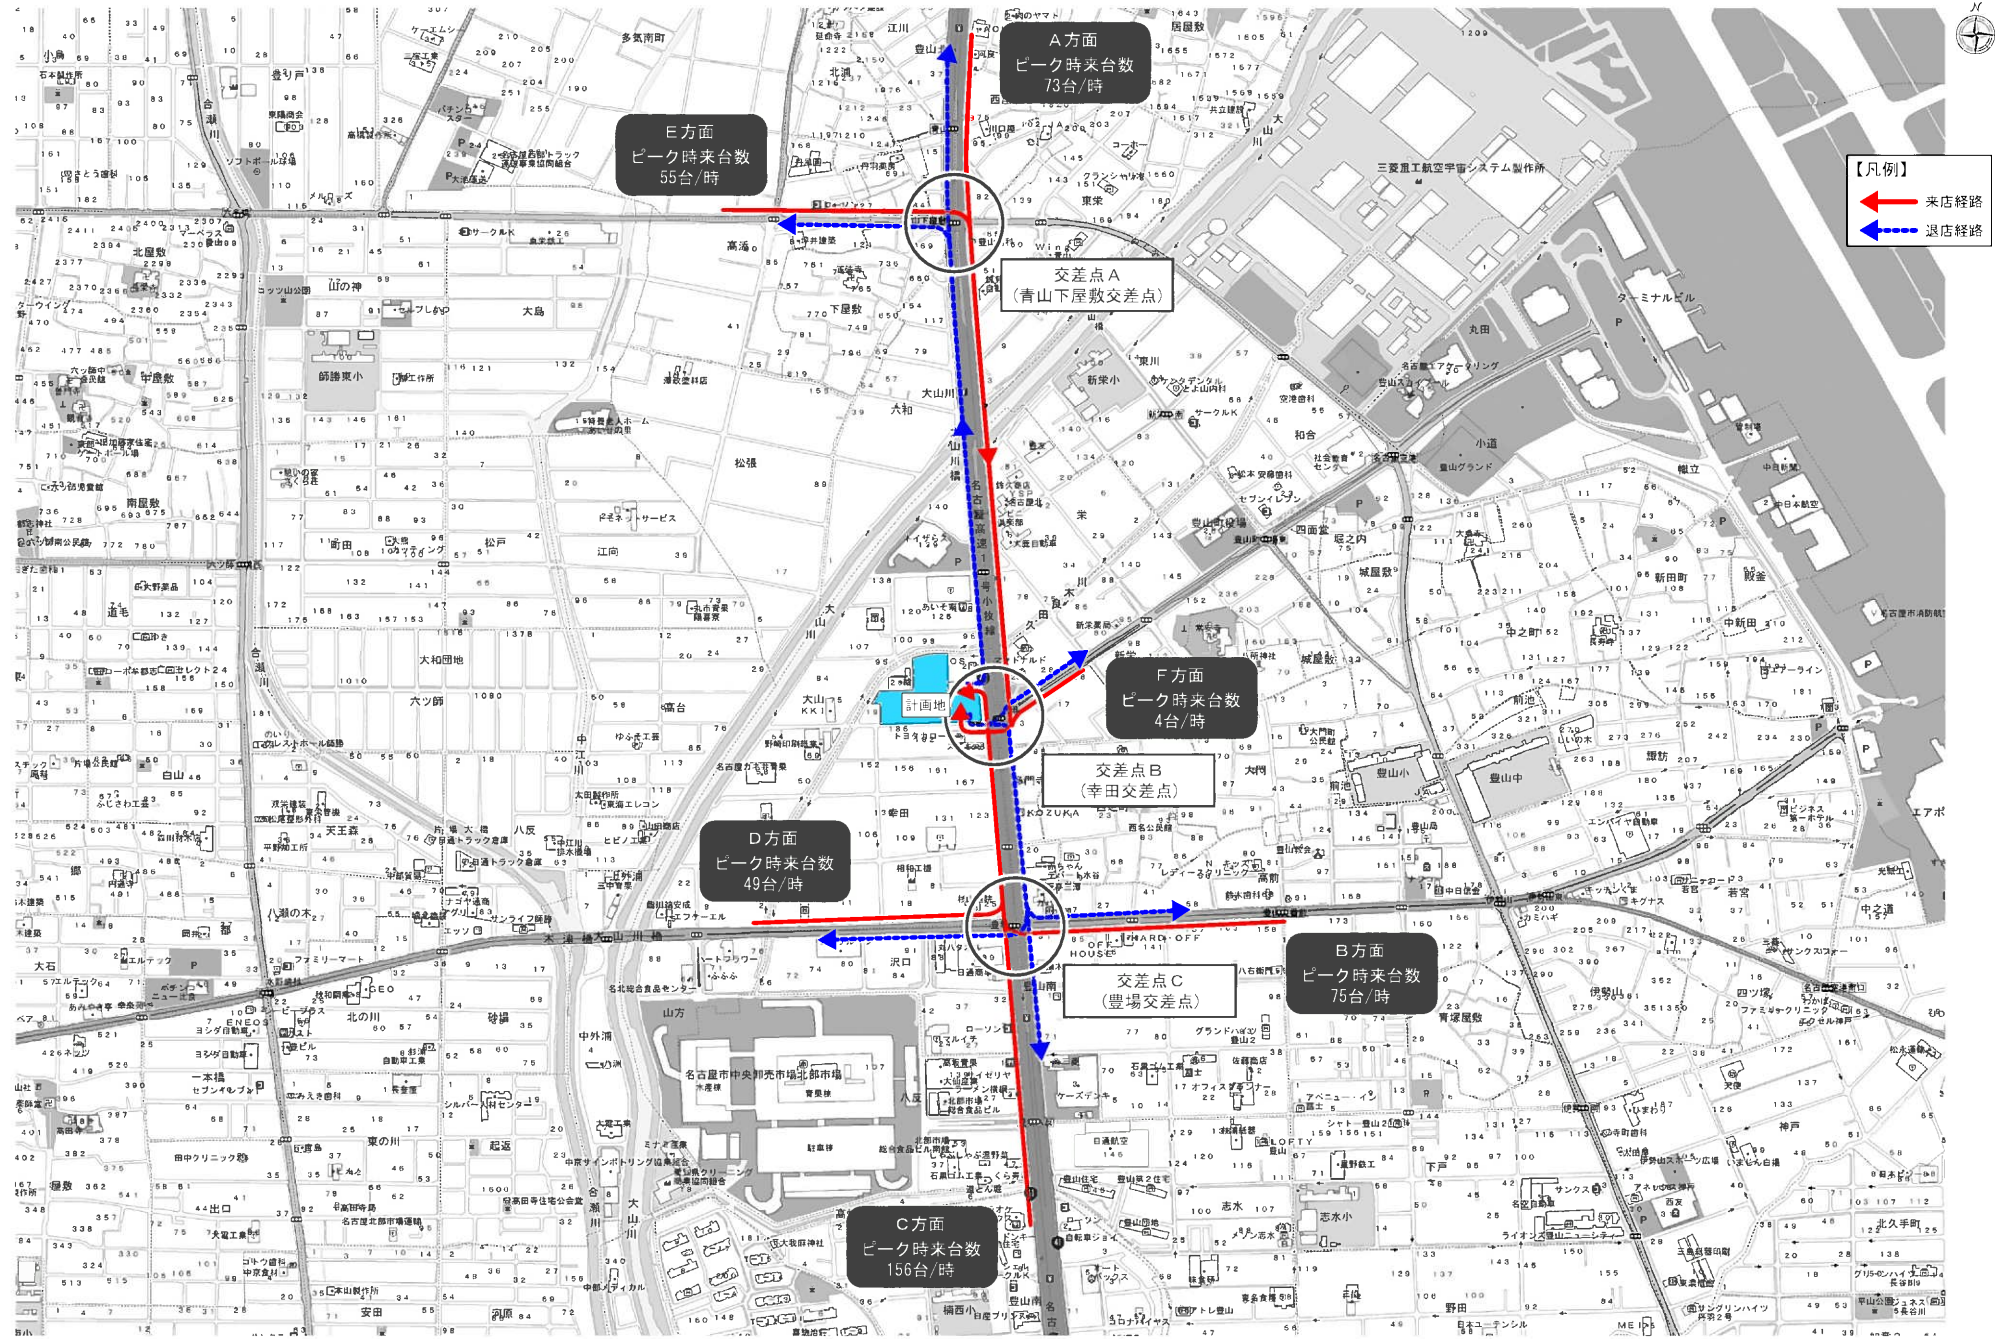

SCALE=1:8,000