

# 縦断図


V=1:100 H=1:500

3・5・82号栄町線 3・3・203号亀姫通り線

設計起点  
NO.0+0.0

設計終点  
NO.18+0.0

(都)町並線  
NO.11+2.5

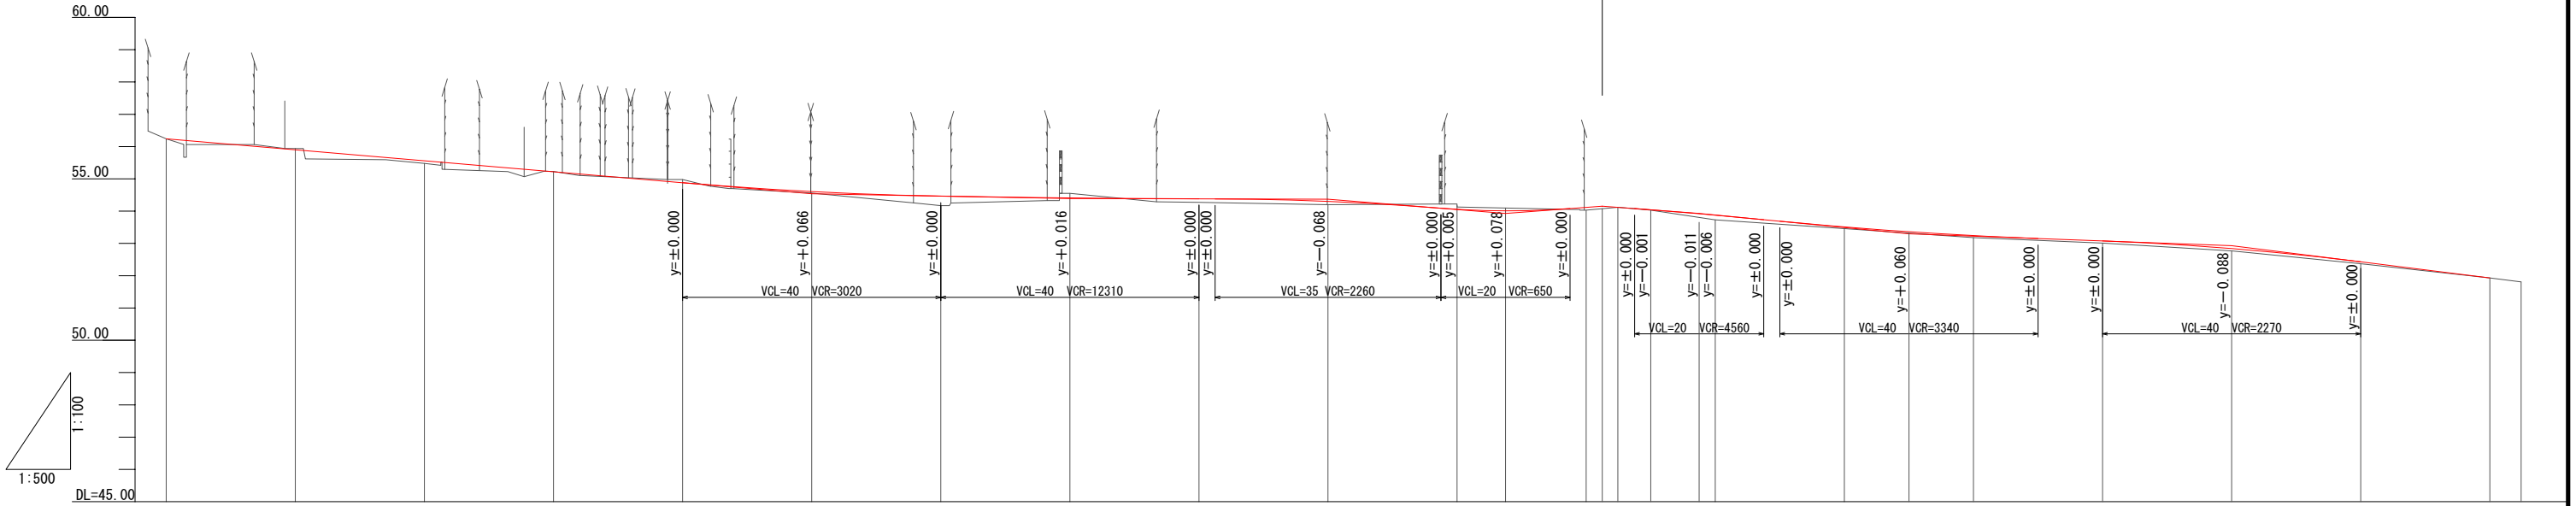

勾配図																														
盛土			0.08			0.05		0.30			0.11		0.10			0.09	0.00	0.01	0.15		0.05		0.06		0.07		0.07		0.06	
切土			0.04						0.10				0.14						0.17											
計画高	56.240	55.900	55.560	55.220	54.880	54.606	54.465	54.406	54.380	54.302	54.055	54.008	54.118	54.155	54.119	54.042	53.919	53.875	53.509	53.360	53.241	53.078	52.842	52.430	51.930	51.810				
地盤高	56.24	55.94	55.48	55.23	54.98	54.56	54.17	54.55	54.27	54.20	54.22	54.03	54.12	54.12	54.03	53.73	53.46	53.18	53.01	52.77	52.37	51.93	51.81							
追加距離	0.000	20.000	40.000	60.000	80.000	100.000	120.000	140.000	160.000	180.000	200.000	207.500	220.000	222.500	224.900	230.000	237.500	240.000	260.000	270.000	280.000	300.000	320.000	340.000	360.000	364.855				
単距離	0.000	20.000	20.000	20.000	20.000	20.000	20.000	20.000	20.000	20.000	20.000	7.500	12.500	2.500	2.400	5.100	7.500	2.500	20.000	10.000	10.000	20.000	20.000	20.000	20.000	4.855				
測点	NO.0	NO.1	NO.2	NO.3	NO.4	NO.5	NO.6	NO.7	NO.8	NO.9	NO.10	+7.500	NO.11	+2.500	+4.900	+10.000	+17.500	NO.12	NO.13	+10.000	NO.14	NO.15	NO.16	NO.17	NO.18	+4.855				
曲率図																														
片勾配摺付図																														
拡幅																														

NO.0~NO.18

工事名	街路整備工事の内設計業務委託
路線名	3・5・82号栄町線
施工箇所名	新城市宇町並地内
図面の種類	縦断図
縮尺	V=1:100 H=1:500
図面番号	全業の内 号