
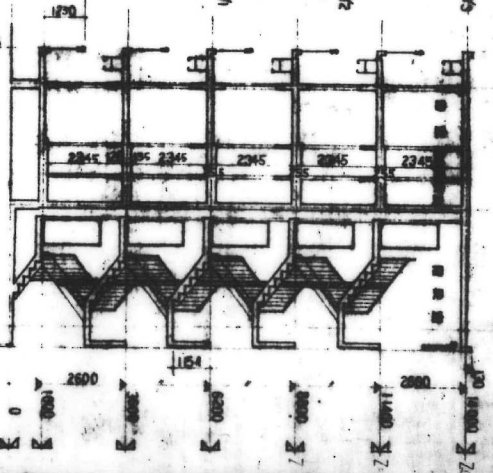
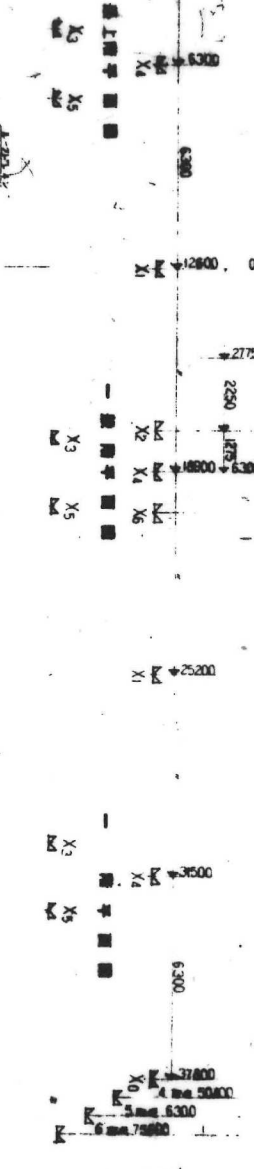


47-0902
 公-70-SPC-3DK (A6-1) 設計圖
 1/100
 1954.5


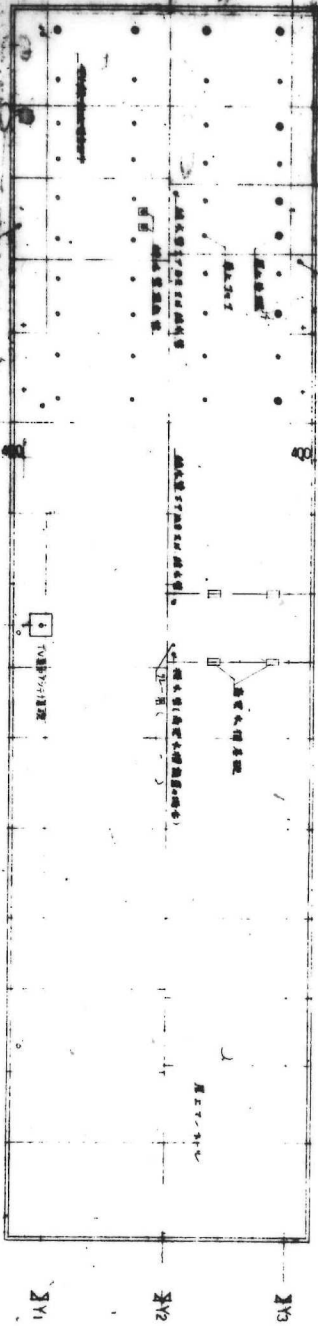

中部

公-70-SPC-3DK (A6) 標準設計圖
 1954/10
 513

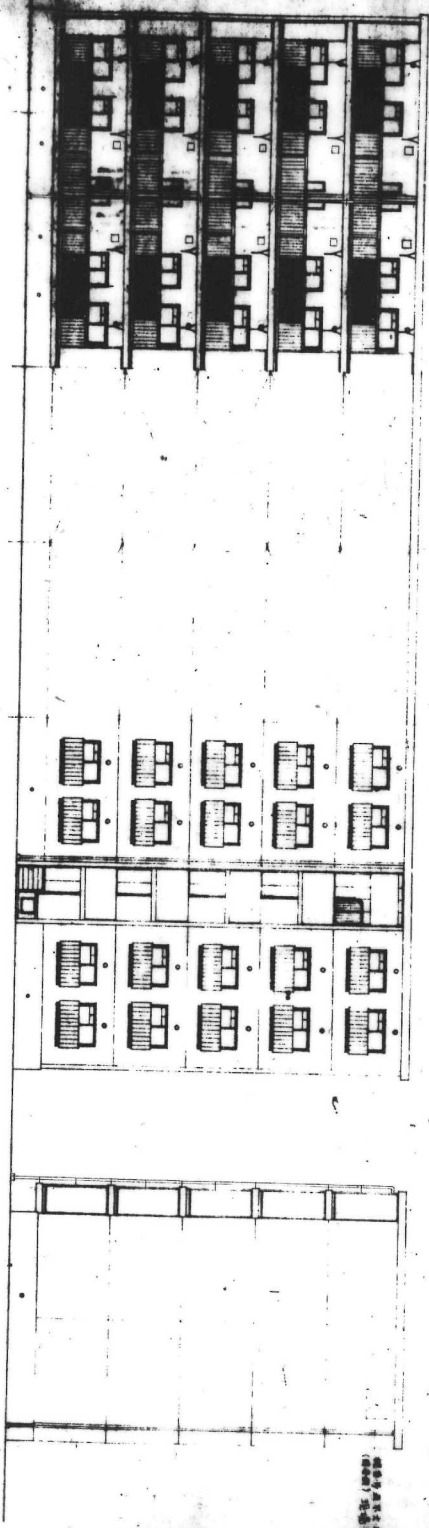






圖號	47-0903


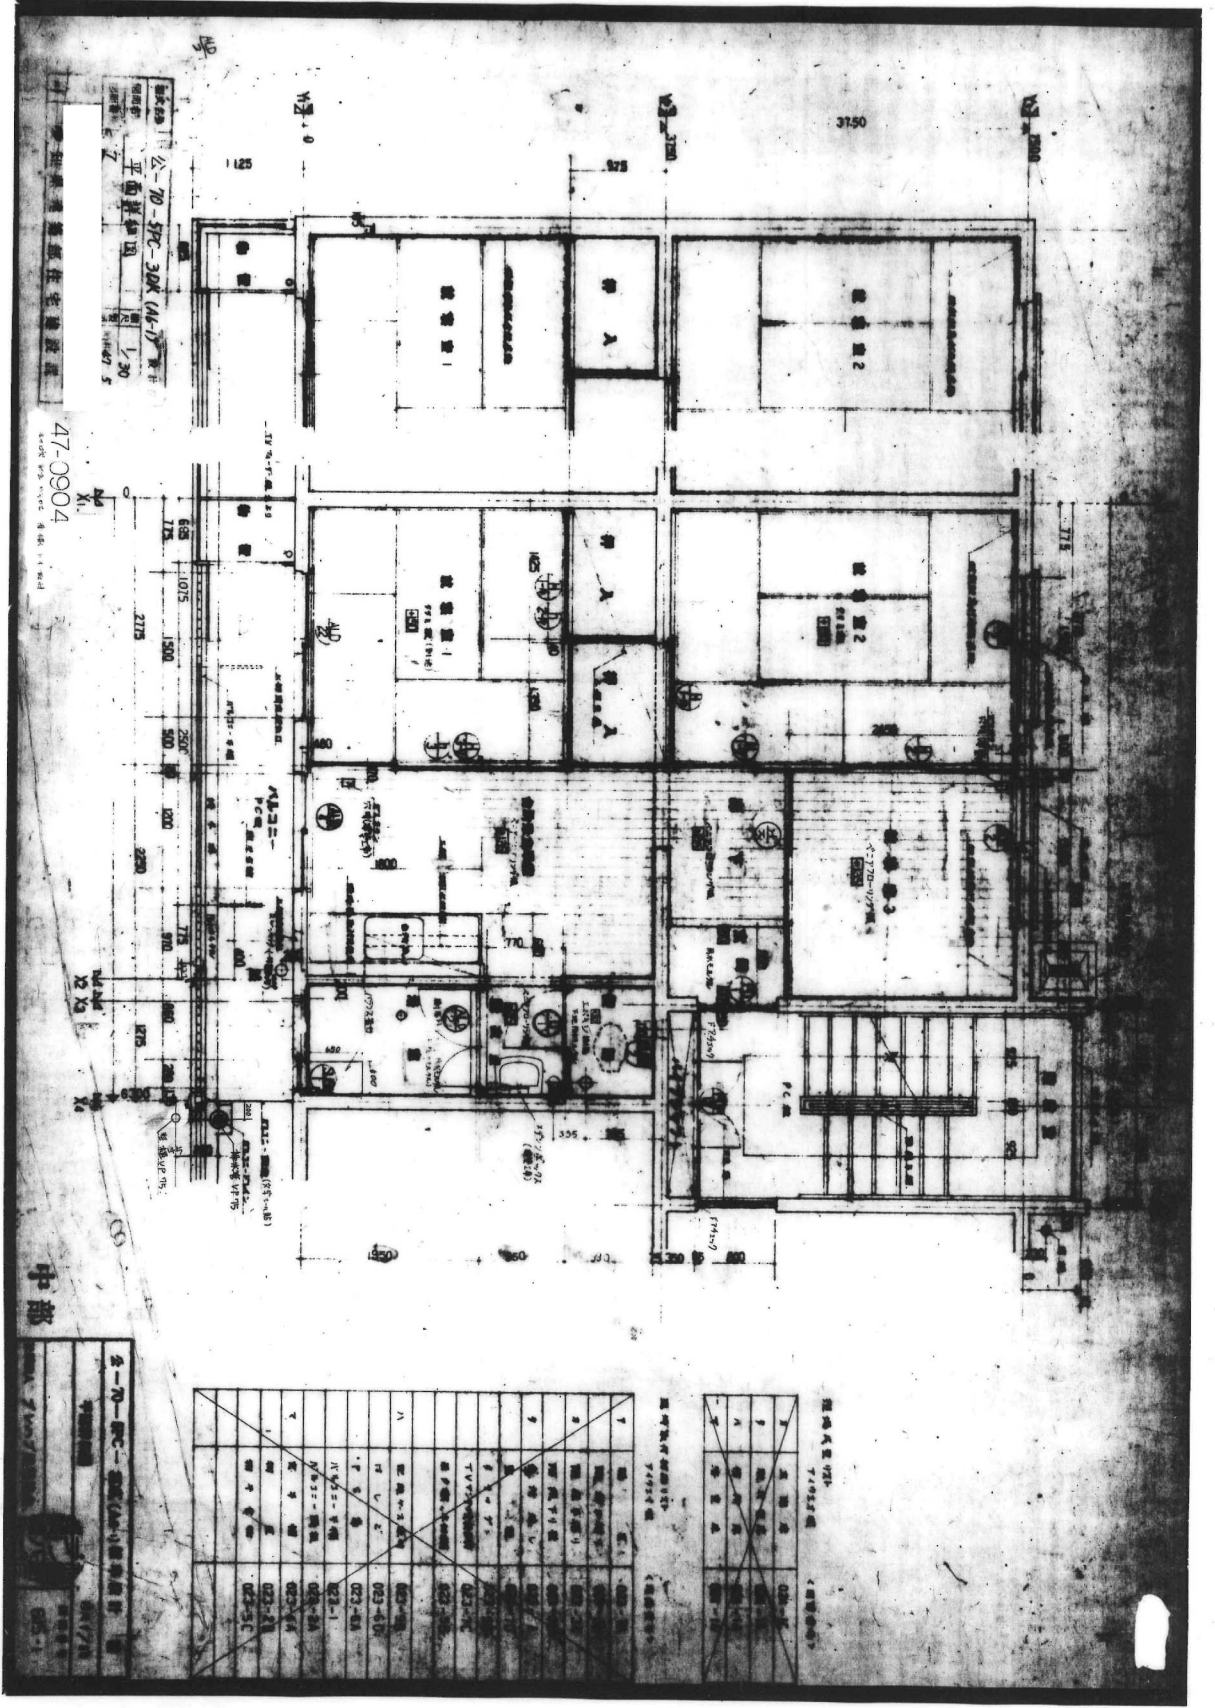

公-70-57C-30K (A-F) 第1
 平面圖


中部


47-0905




