


参考図：縦断図(1)  
3・4・12号 安城一色線

V=1:100  
H=1:500

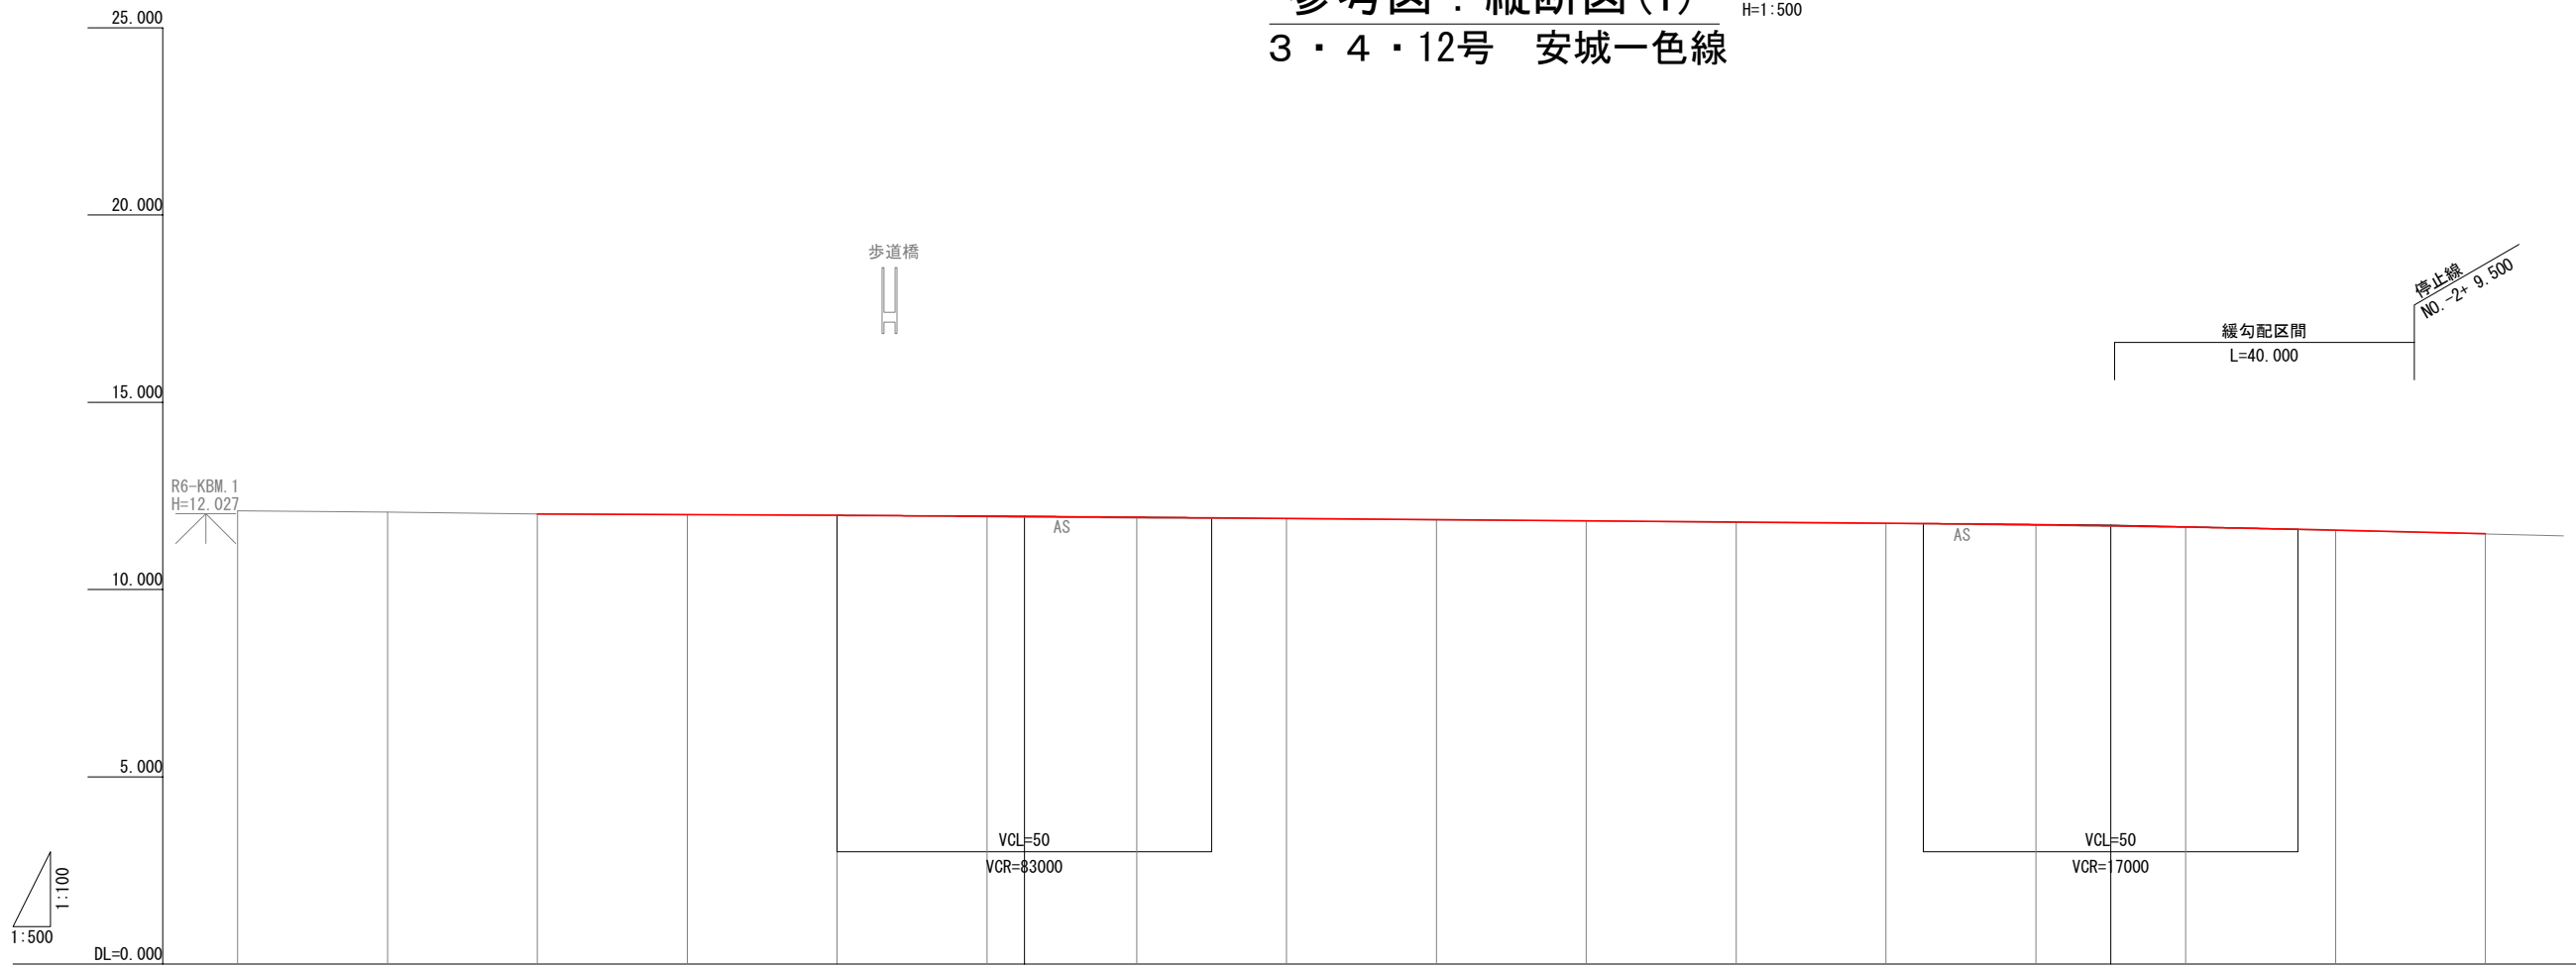

勾配																			
盛土高						0.02	0.02	0.02	0.01	0.01	0.01	0.01	0.01	0.01	0.02	0.01	0.01	0.01	0.01
切土高	0.04	0.03																	
計画高	12.060	12.040	12.020	12.000	11.980	11.958	11.951	11.930	11.899	11.867	11.835	11.803	11.771	11.732	11.704	11.670	11.585	11.483	
地盤高	12.10	12.07	12.02	12.00	11.98	11.94	11.93	11.91	11.89	11.86	11.83	11.79	11.76	11.71	11.69	11.66	11.58	11.48	
累加距離	0.000	-340.000	-320.000	-300.000	-280.000	-260.000	-240.000	-235.000	-220.000	-200.000	-180.000	-160.000	-140.000	-120.000	-100.000	-90.000	-80.000	-60.000	-40.000
単距離	0.000	20.000	20.000	20.000	20.000	20.000	5.000	15.000	20.000	20.000	20.000	20.000	20.000	20.000	10.000	10.000	20.000	20.000	20.000
測点	BP	NO. -16	NO. -15	NO. -14	NO. -13	NO. -12	+15.000	NO. -11	NO. -10	NO. -9	NO. -8	NO. -7	NO. -6	NO. -5	+10.000	NO. -4	NO. -3	NO. -2	
曲率	R=∞ L=310.394																		
片勾配 すりつけ図	2.000 NO. +17+ 0.000																		

停止線  
NO. -2+ 9.500


緩勾配区間  
L=40.000

1:500  
DL=0.000

# 参考図：縦断図(2)

## 3・4・12号 安城一色線

V=1:100  
H=1:500

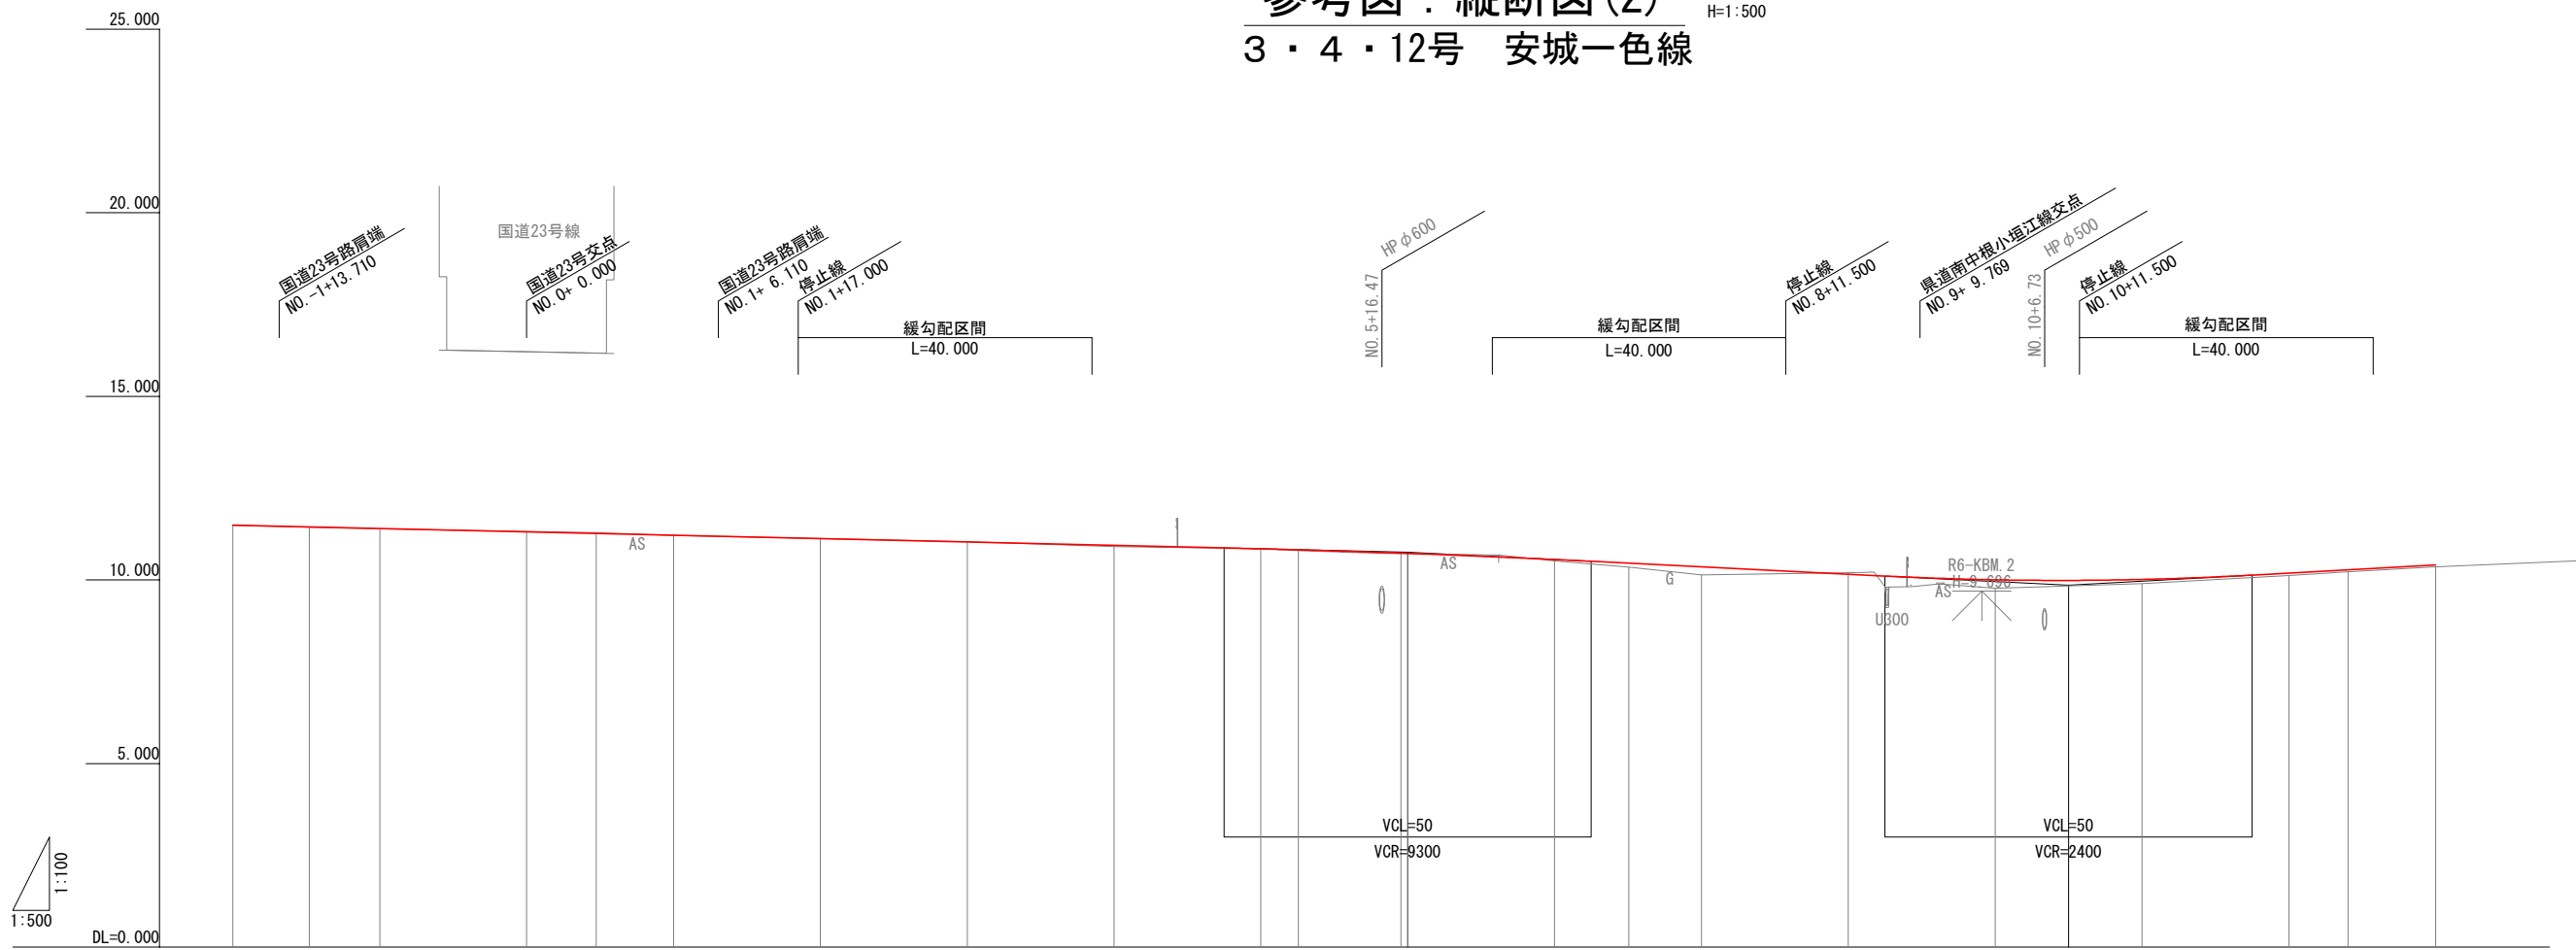


勾配																							
盛土高	0.01	0.02	0.01		0.01			0.03		0.02	0.01	0.01	0.04	0.11	0.22		0.23	0.15	0.11		0.07	0.06	0.05
切土高				0.01	0.03	0.01	0.01			0.00						0.04							
計画高	11.493	11.445	11.401	11.309	11.265	11.217	11.125	11.033	10.941	10.848	10.820	10.730	10.723	10.556	10.456	10.357	10.157	10.004	9.988	10.014	10.187	10.276	10.407
地盤高	11.48	11.43	11.39	11.32	11.29	11.21	11.13	11.04	10.91	10.85	10.80	10.72	10.71	10.52	10.35	10.14	10.20	9.77	9.84	9.90	10.12	10.22	10.36
累加距離	-40.000	-29.606	-20.000	0.000	9.469	20.000	40.000	60.000	80.000	100.000	105.094	119.084	120.000	140.000	150.081	160.000	180.000	200.000	210.000	220.000	240.000	248.081	260.000
単距離	20.000	10.394	9.606	20.000	9.469	10.531	20.000	20.000	20.000	20.000	5.094	13.990	0.916	20.000	10.081	9.919	20.000	20.000	10.000	10.000	20.000	8.081	11.919
測点	NO. -2	BC 1-0	NO. -1	NO. 0	KAE 1-1	NO. 1	NO. 2	NO. 3	NO. 4	NO. 5	KEE 1-1	SP. 1 NO. 6	NO. 7	KE 1-1	NO. 8	NO. 9	NO. 10	+10.000	NO. 11	NO. 12	KA 1-1	NO. 13	
曲率	R=∞ L=310.394		L=39.075 R=3000		L=95.625 A=225 IP=IP. 1 IA=19-42-50 CL=277.687					L=44.987 R=450					L=98 A=210		R=∞ L=247.708						
片勾配 すりつけ図			2.000 NO. 0+ 9.469		2.000 NO. 2+ 1.344			2.000 NO. 3+ 13.219		4.000 NO. 5+ 5.094			4.000 NO. 7+ 10.081		2.000 NO. 9+ 2.747		2.000 NO. 10+ 15.414		2.000 NO. 12+ 8.081				

# 参考図：縦断図(3)

## 3・4・12号 安城一色線

V=1:100  
H=1:500

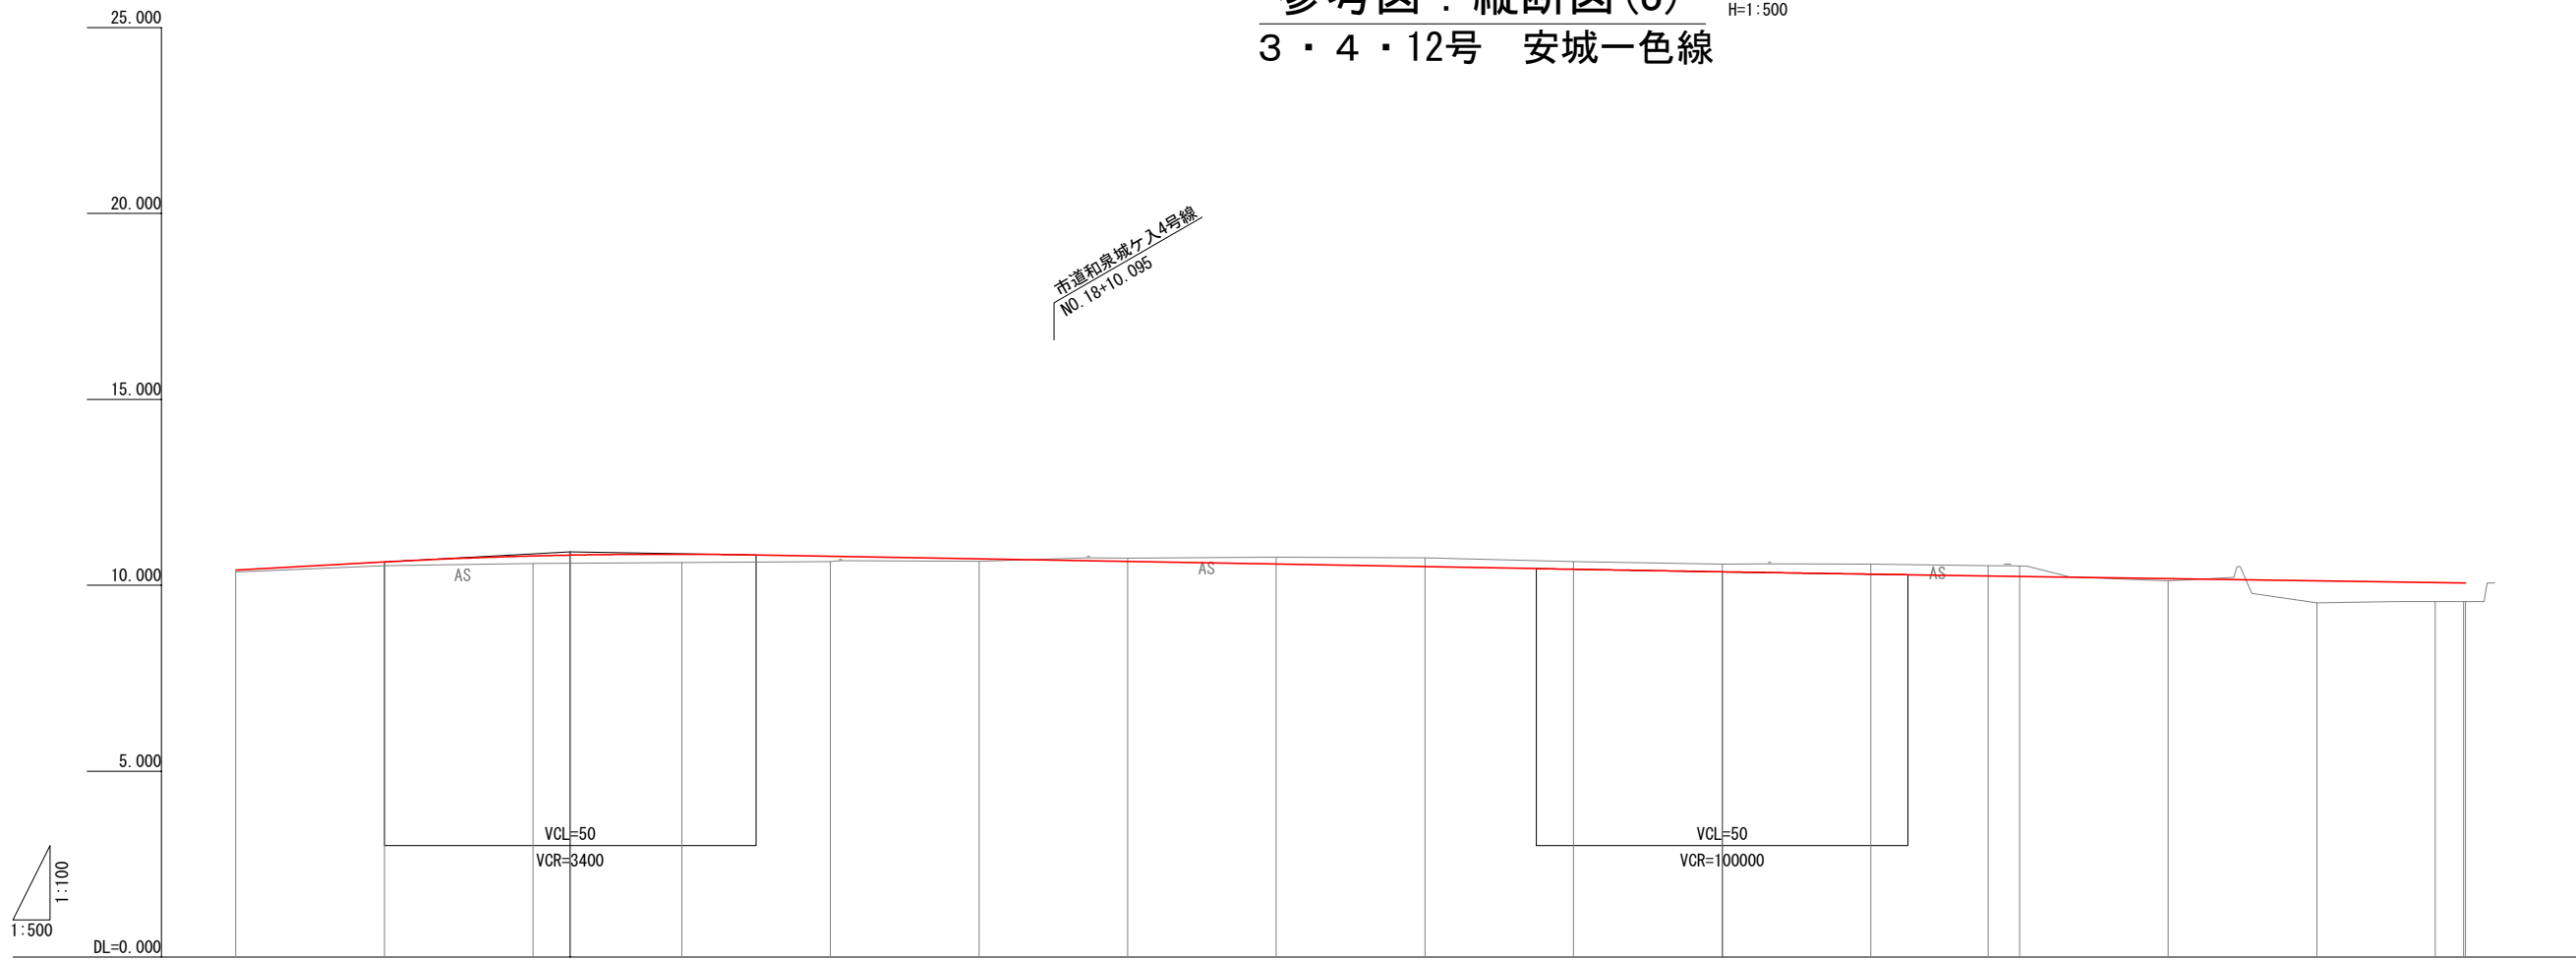


勾配	i=1.100% L=95.000		10.902	i=0.350% L=155.000		10.360	i=0.300% L=160.000																		
盛土高	0.05	0.10	0.20	0.21	0.23	0.14	0.06	0.09	0.19	0.24	0.21	0.21	0.27	0.28	0.28	0.06	0.59	0.51	0.50	0.50					
切土高								0.09	0.19	0.24	0.21	0.21	0.27	0.28	0.28										
計画高	10.407	10.627	10.789	10.811	10.835	10.780	10.710	10.640	10.570	10.500	10.430	10.363	10.300	10.253	10.240	10.180	10.120	10.072	10.061	10.060					
地盤高	10.36	10.53	10.59	10.60	10.61	10.64	10.65	10.73	10.76	10.74	10.64	10.57	10.57	10.53	10.52	10.12	9.53	9.56	9.56	9.56					
累加距離	260.000	280.000	300.000	305.000	320.000	340.000	360.000	380.000	400.000	420.000	440.000	460.000	480.000	495.789	500.000	520.000	540.000	555.955	559.766	560.000					
単距離	11.919	20.000	20.000	5.000	15.000	20.000	20.000	20.000	20.000	20.000	20.000	20.000	20.000	15.789	4.211	20.000	20.000	15.955	3.811	0.234					
測点	NO.13	NO.14	NO.15	+5.000	NO.16	NO.17	NO.18	NO.19	NO.20	NO.21	NO.22	NO.23	NO.24	KA 2-1 NO.25	NO.26	NO.27	KE 2-1 SP 2 NO.28								
曲率	R=∞ L=247.708																	L=60.167 A=190		L=7.622 R=600					
片勾配すりつけ図																		2.000 NO.24+15.789		2.000 NO.25+19.855		2.000 NO.27+3.922		3.000 NO.27+15.955	



# 参考図：縦断図(5)

V=1:100  
H=1:500

## 3・4・12号 安城一色線

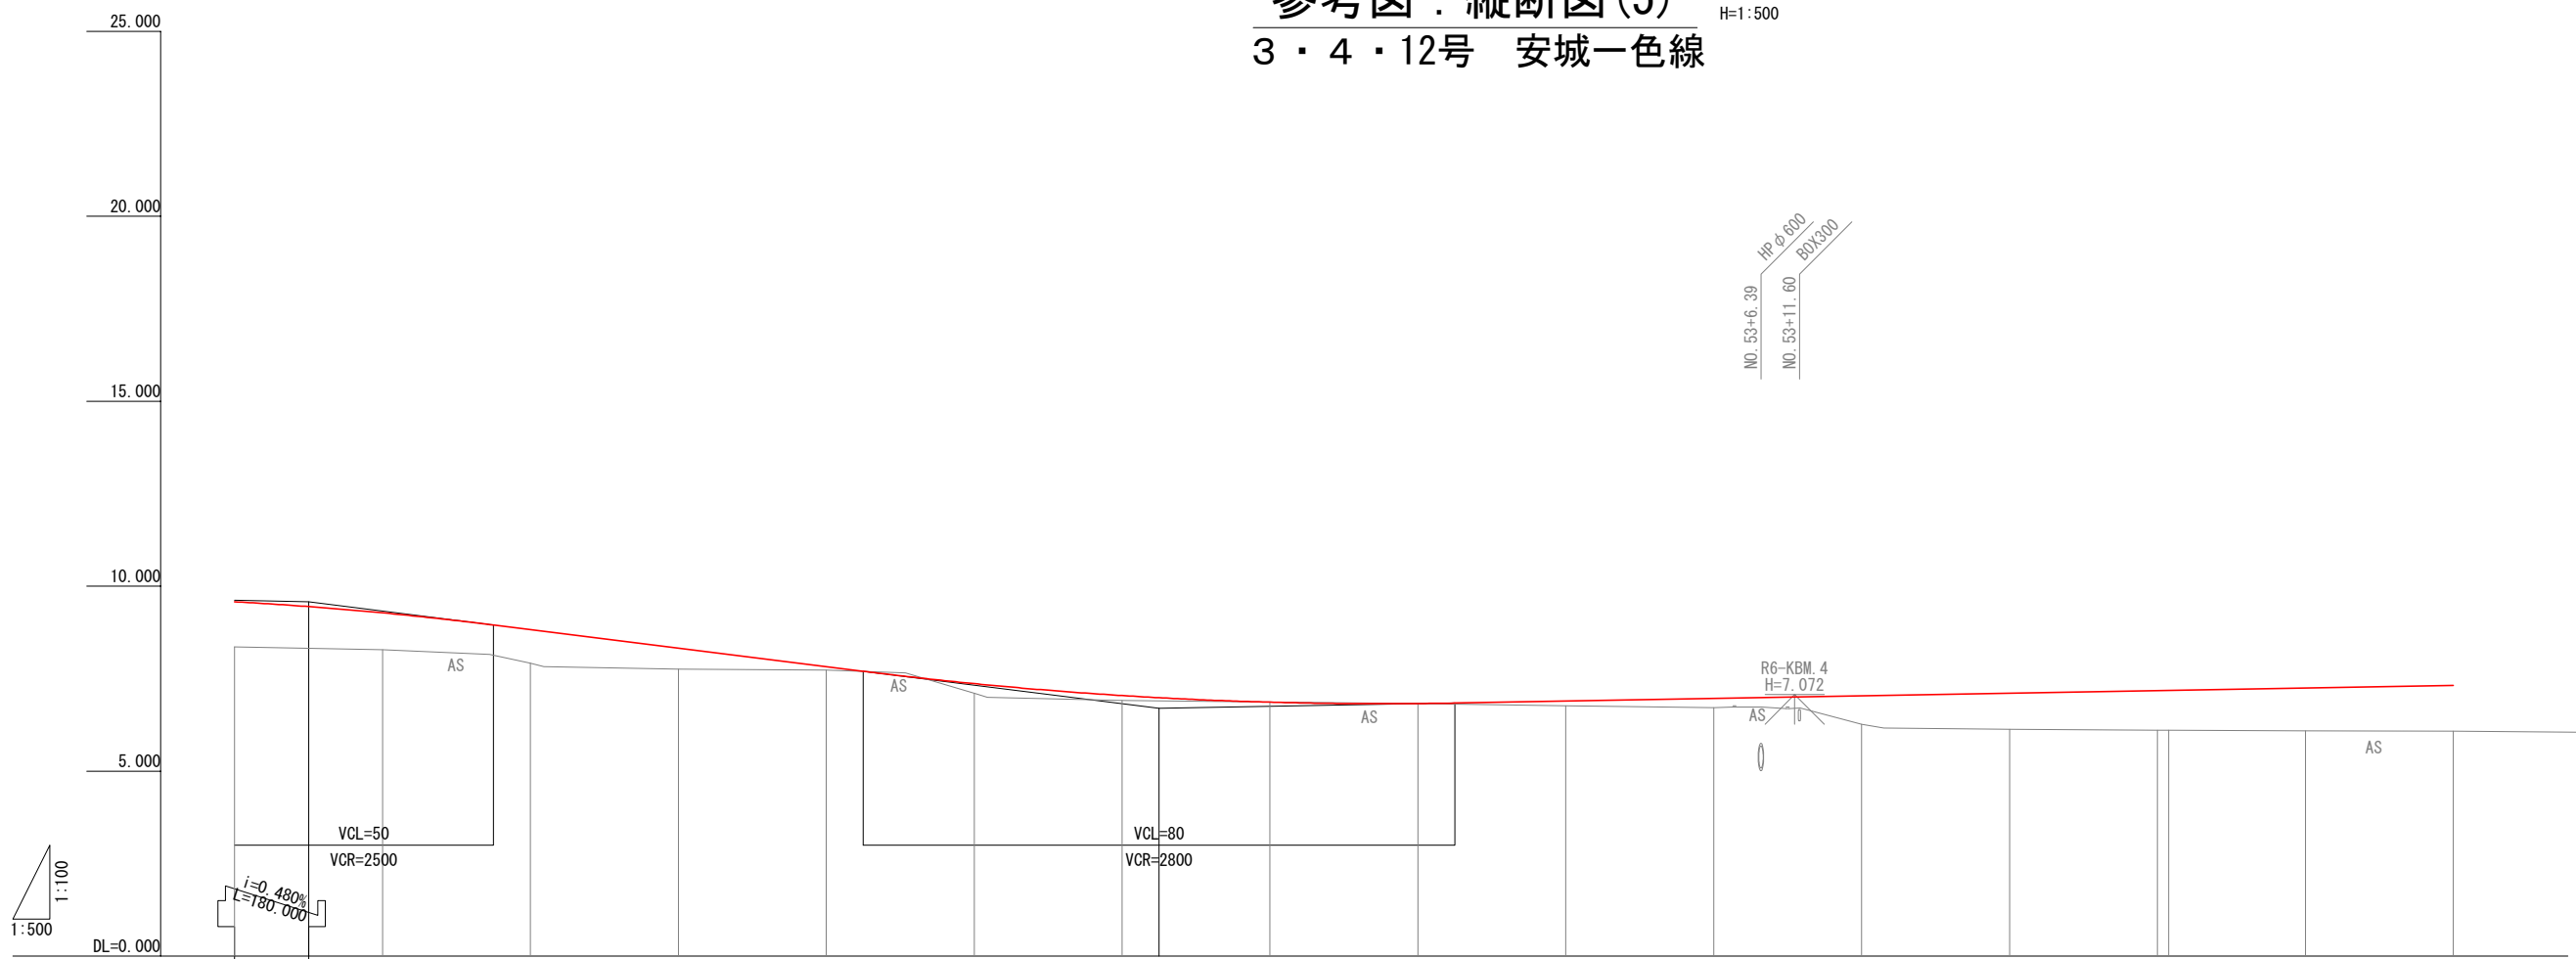


勾配	9.576		$i=2.500\%$ L=115.000		6.701		$i=0.350\%$ L=315.000															
盛土高	1.22	1.13	1.00	0.91	0.57	0.10	0.26	0.13	0.09	0.12	0.24	0.76	0.97	1.06	1.07	1.15	1.23					
切土高										0.01	0.00											
計画高	9.579	9.450	9.281	8.826	8.326	7.826	7.366	7.044	6.986	6.885	6.828	6.894	6.964	7.034	7.104	7.174	7.179	7.244	7.314			
地盤高	8.36	8.32	8.28	7.92	7.76	7.73	7.11	6.91	6.90	6.87	6.83	6.77	6.72	6.27	6.13	6.11	6.11	6.09	6.08			
累加距離	860.000	870.000	880.000	900.000	920.000	940.000	960.000	980.000	985.000	1000.000	1020.000	1040.000	1060.000	1080.000	1100.000	1120.000	1121.539	1140.000	1160.000			
単距離	20.000	10.000	10.000	20.000	20.000	20.000	20.000	20.000	5.000	15.000	20.000	20.000	20.000	20.000	20.000	20.000	1.539	18.461	20.000			
測点	NO.43	+10.000	NO.44	NO.45	NO.46	NO.47	NO.48	NO.49	+5.000	NO.50	NO.51	NO.52	NO.53	NO.54	NO.55	NO.56	KA 3-1	NO.57	NO.58			
曲率											$R=\infty$ L=497.796										$A=230$ L=70.533	
片勾配 すりつけ図																	2.000 NO.56+1.539	0.000 NO.57+9.753		1/127		

# 参考図：縦断図(6)

V=1:100  
H=1:500

## 3・4・12号 安城一色線

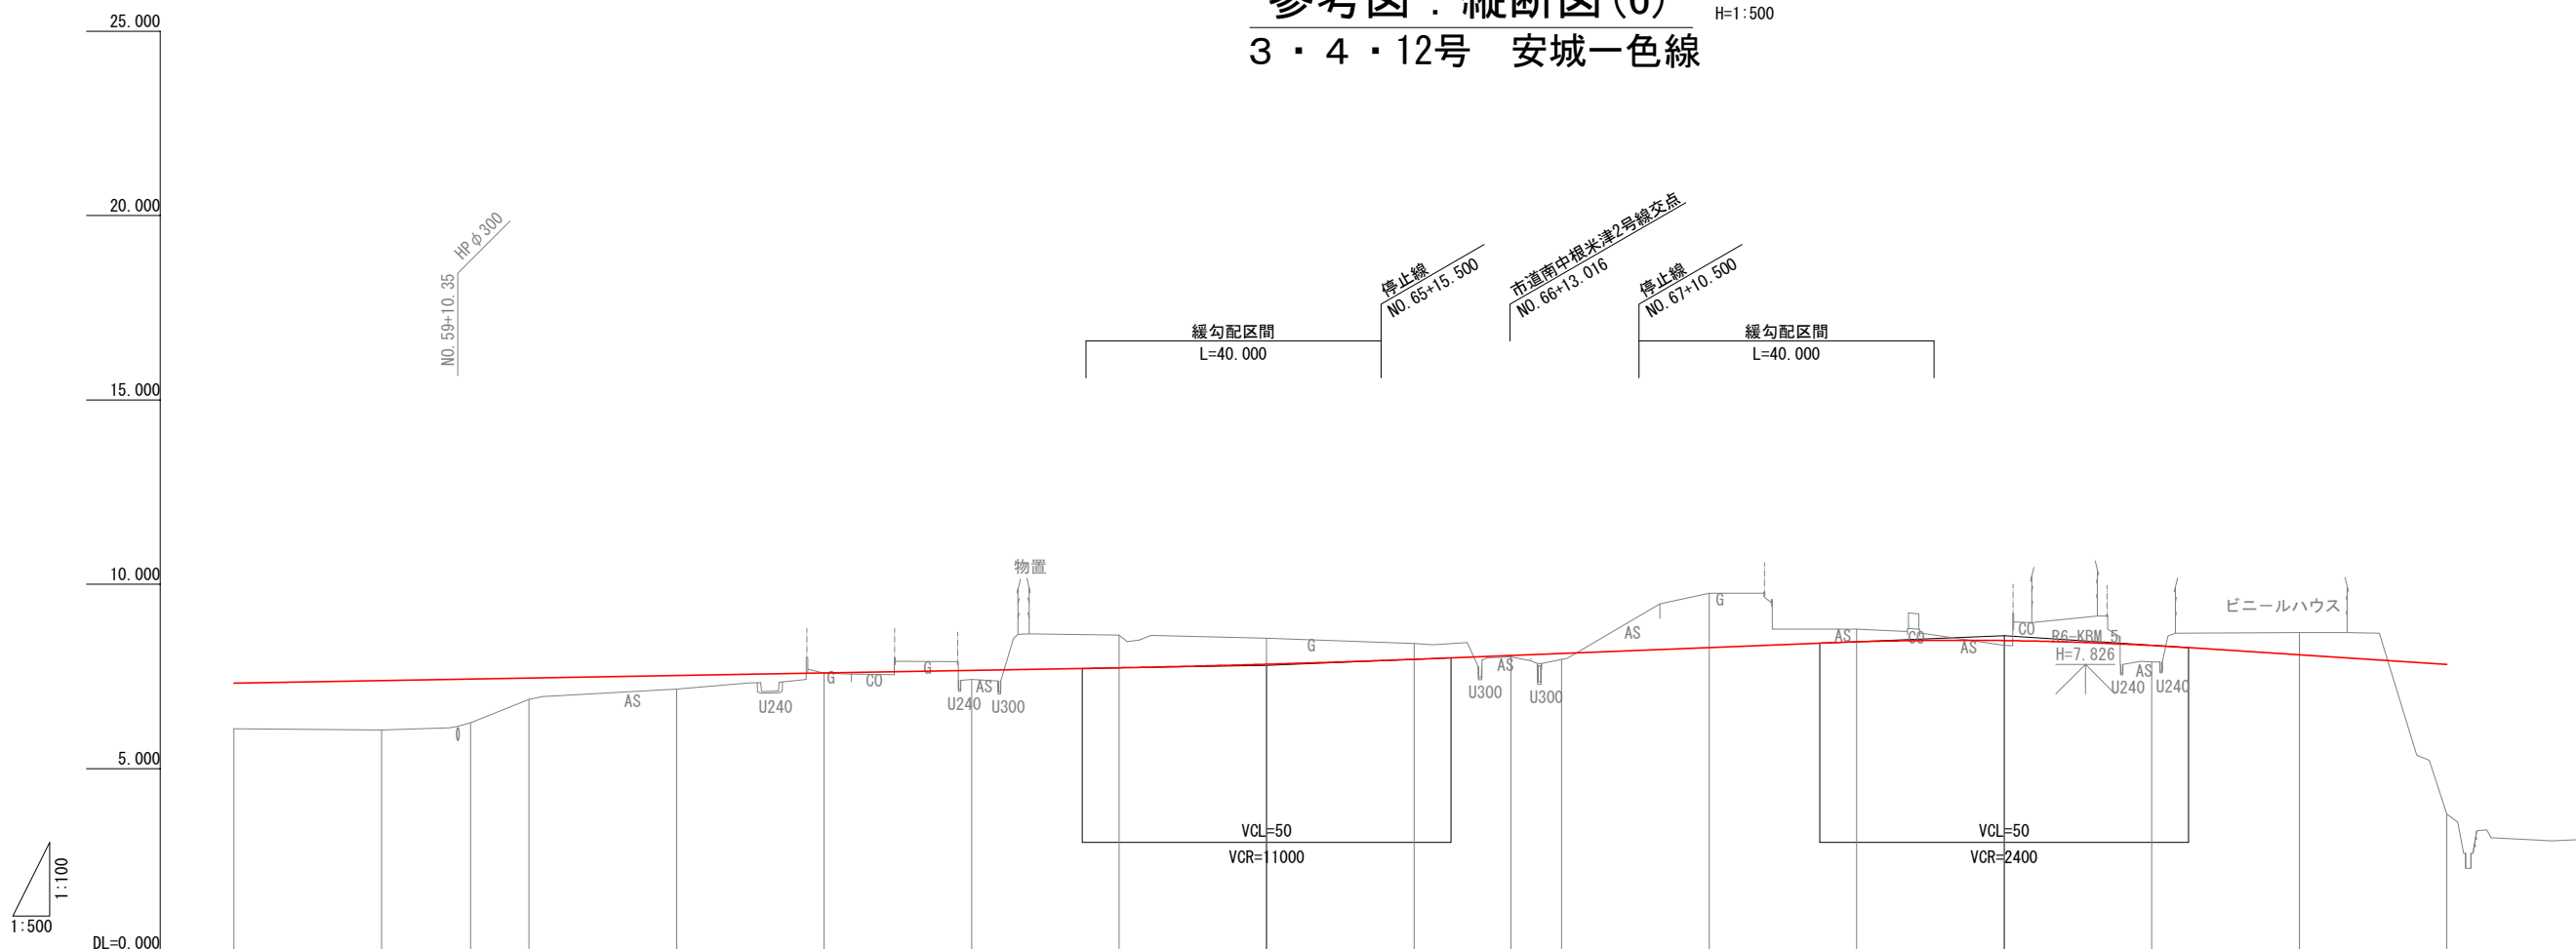


勾配																					
盛土高	1.23	1.33	1.19	0.57	0.36	0.00	0.24					0.04	0.16			0.13	0.45			4.05	
切土高								0.89	0.71	0.43				1.48	0.34					0.61	
計画高	7.314	7.384	7.426	7.454	7.524	7.594	7.664	7.735	7.832	7.965	8.089	8.124	8.284	8.439	8.473	8.339	8.084	7.824			
地盤高	6.08	6.05	6.24	6.88	7.16	7.59	7.42	8.62	8.54	8.39	8.03	7.96	9.76	8.78	8.34	7.89	8.69	3.77			
累加距離	0.000	1160.000	1180.000	1192.073	1200.000	1220.000	1240.000	1260.000	1280.000	1300.000	1320.000	1333.143	1340.000	1360.000	1380.000	1400.000	1420.000	1440.000	1460.000		
単距離	20.000	20.000	12.073	7.927	20.000	20.000	20.000	20.000	20.000	20.000	20.000	13.143	6.857	20.000	20.000	20.000	20.000	20.000	20.000	20.000	
測点	NO. 58	NO. 59	KE 3-1	NO. 60	NO. 61	NO. 62	NO. 63	NO. 64	NO. 65	NO. 66	SP. 3	NO. 67	NO. 68	NO. 69	NO. 70	NO. 71	NO. 72	NO. 73			
曲率	<p>A=230 L=70.533</p> <p>IP=IP.3 IA=26-56-32 CL=423.208 R=750 L=282.141</p>																				
片勾配 すりつけ図	<p>1/127</p> <p>2.000 NO. 58+17.966</p> <p>1/127</p> <p>3.000 NO. 59+12.073</p>																				

# 参考図：縦断図(7)

## 3・4・12号 安城一色線

V=1:100  
H=1:500

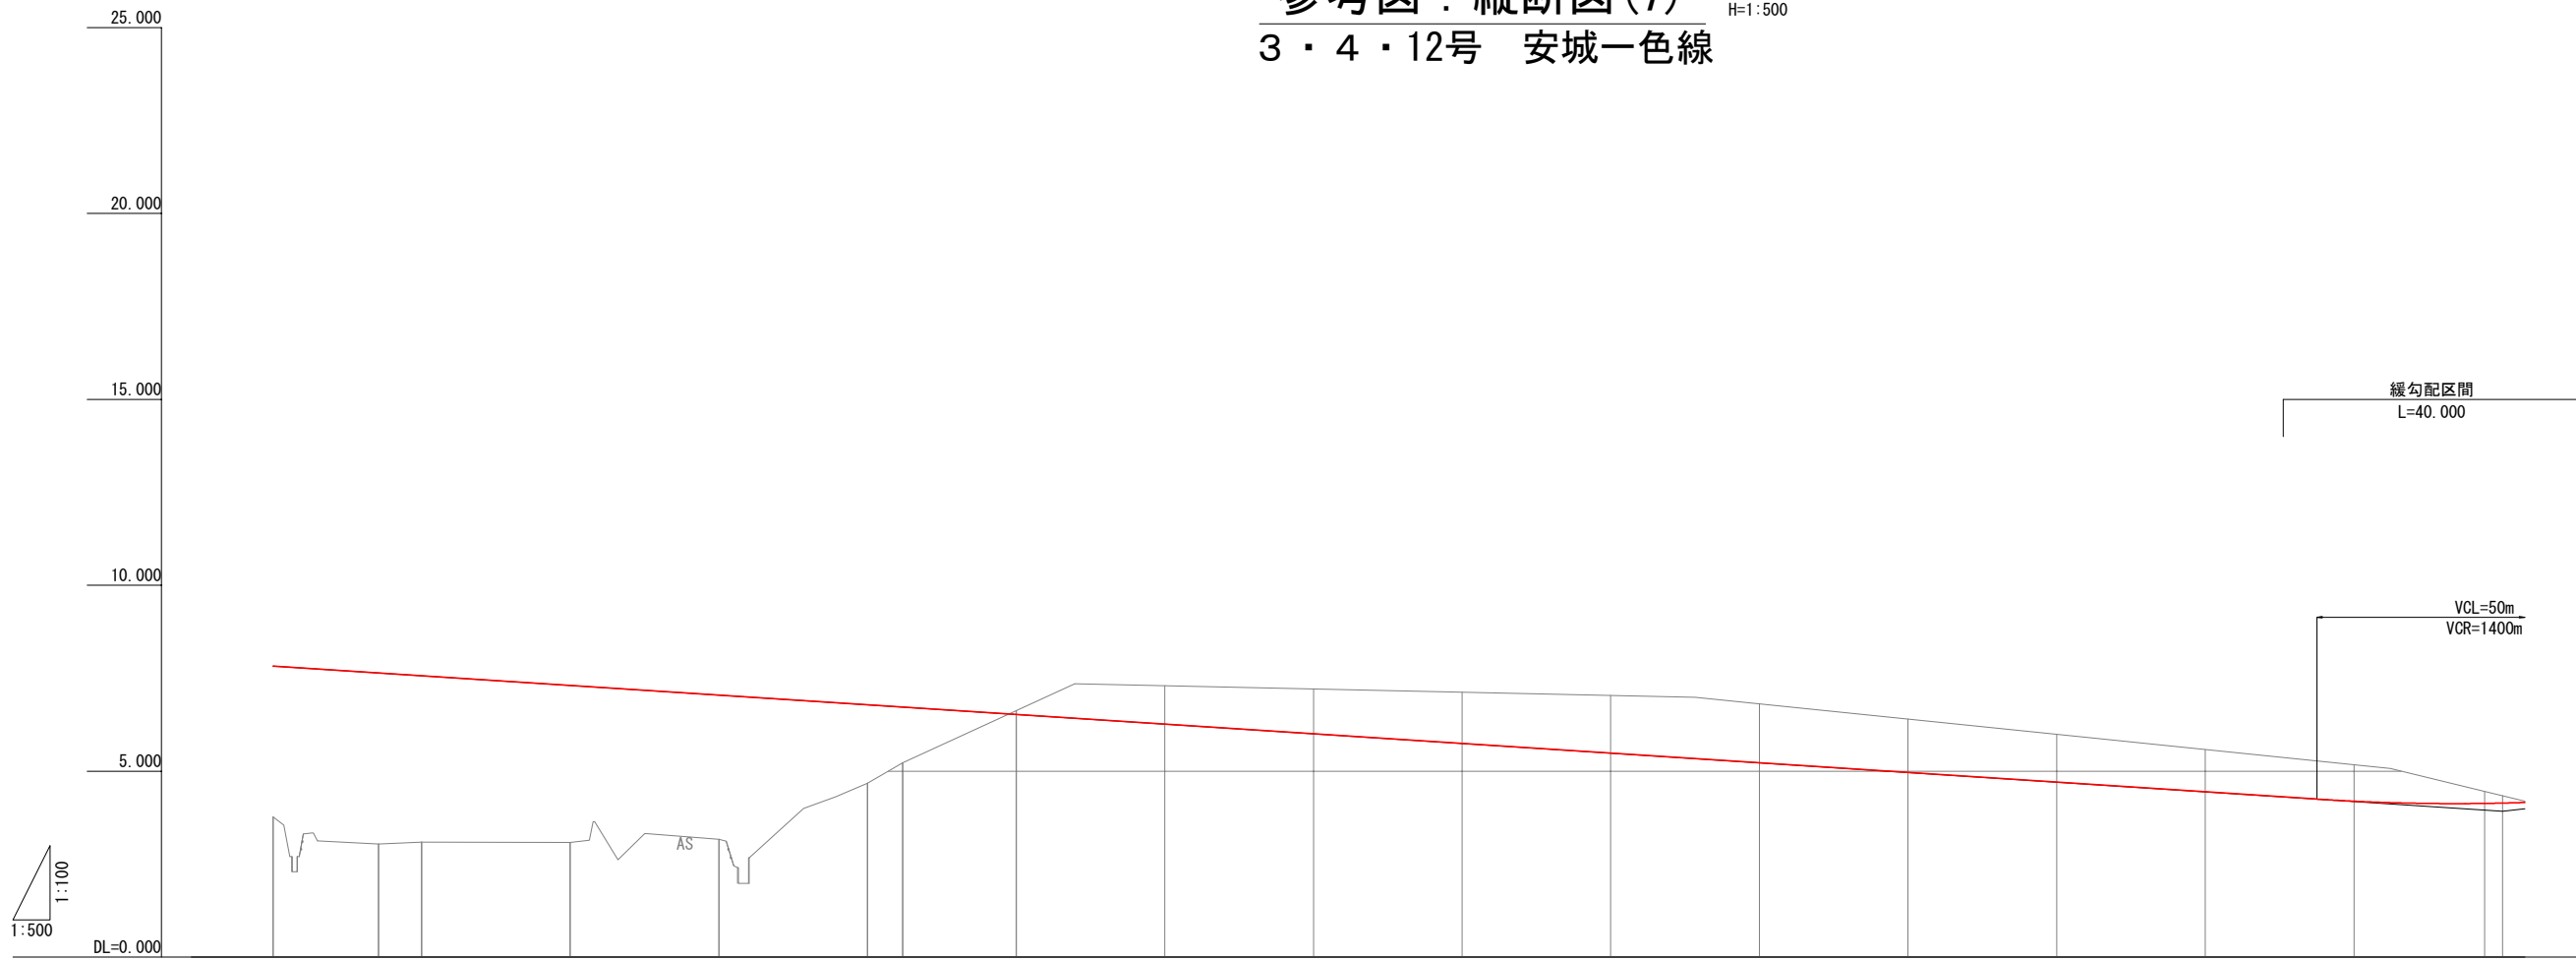


勾配																				
盛土高	0.02																			
切土高		0.12	0.17	0.34	0.52	0.69	0.74	0.87	1.04	1.21	1.38	1.55	1.59	1.44	1.29	1.14	0.98	0.32	0.20	
計画高	7.824	7.639	7.564	7.304	7.044	6.784	6.722	6.524	6.264	6.004	5.744	5.484	5.224	4.964	4.704	4.444	4.193	4.134	4.143	
地盤高	7.81	7.76	7.73	7.65	7.56	7.48	7.46	7.39	7.30	7.21	7.12	7.04	6.81	6.40	5.99	5.58	5.17	4.46	4.34	
累加距離	1460.000	1474.214	1480.000	1500.000	1520.000	1540.000	1544.747	1560.000	1580.000	1600.000	1620.000	1640.000	1660.000	1680.000	1700.000	1720.000	1740.000	1757.594	1760.000	
単距離	0.000	14.214	5.786	20.000	20.000	20.000	4.747	15.253	20.000	20.000	20.000	20.000	20.000	20.000	20.000	20.000	20.000	17.594	2.406	
測点	NO.73	KE3-2	NO.74	NO.75	NO.76	NO.77	KA3-2	NO.78	NO.79	NO.80	NO.81	NO.82	NO.83	NO.84	NO.85	NO.86	NO.87	KA4-1	NO.88	
曲率	R=750.000 LC=282.141		A=230.000 L2=70.533					R=∞ L=212.847												
片勾配 すりつけ図	3.00%		-3.00%		-2.00%		1/147										-2.00%			

# 参考図：縦断図(8)

## 3・4・12号 安城一色線

V=1:100  
H=1:500

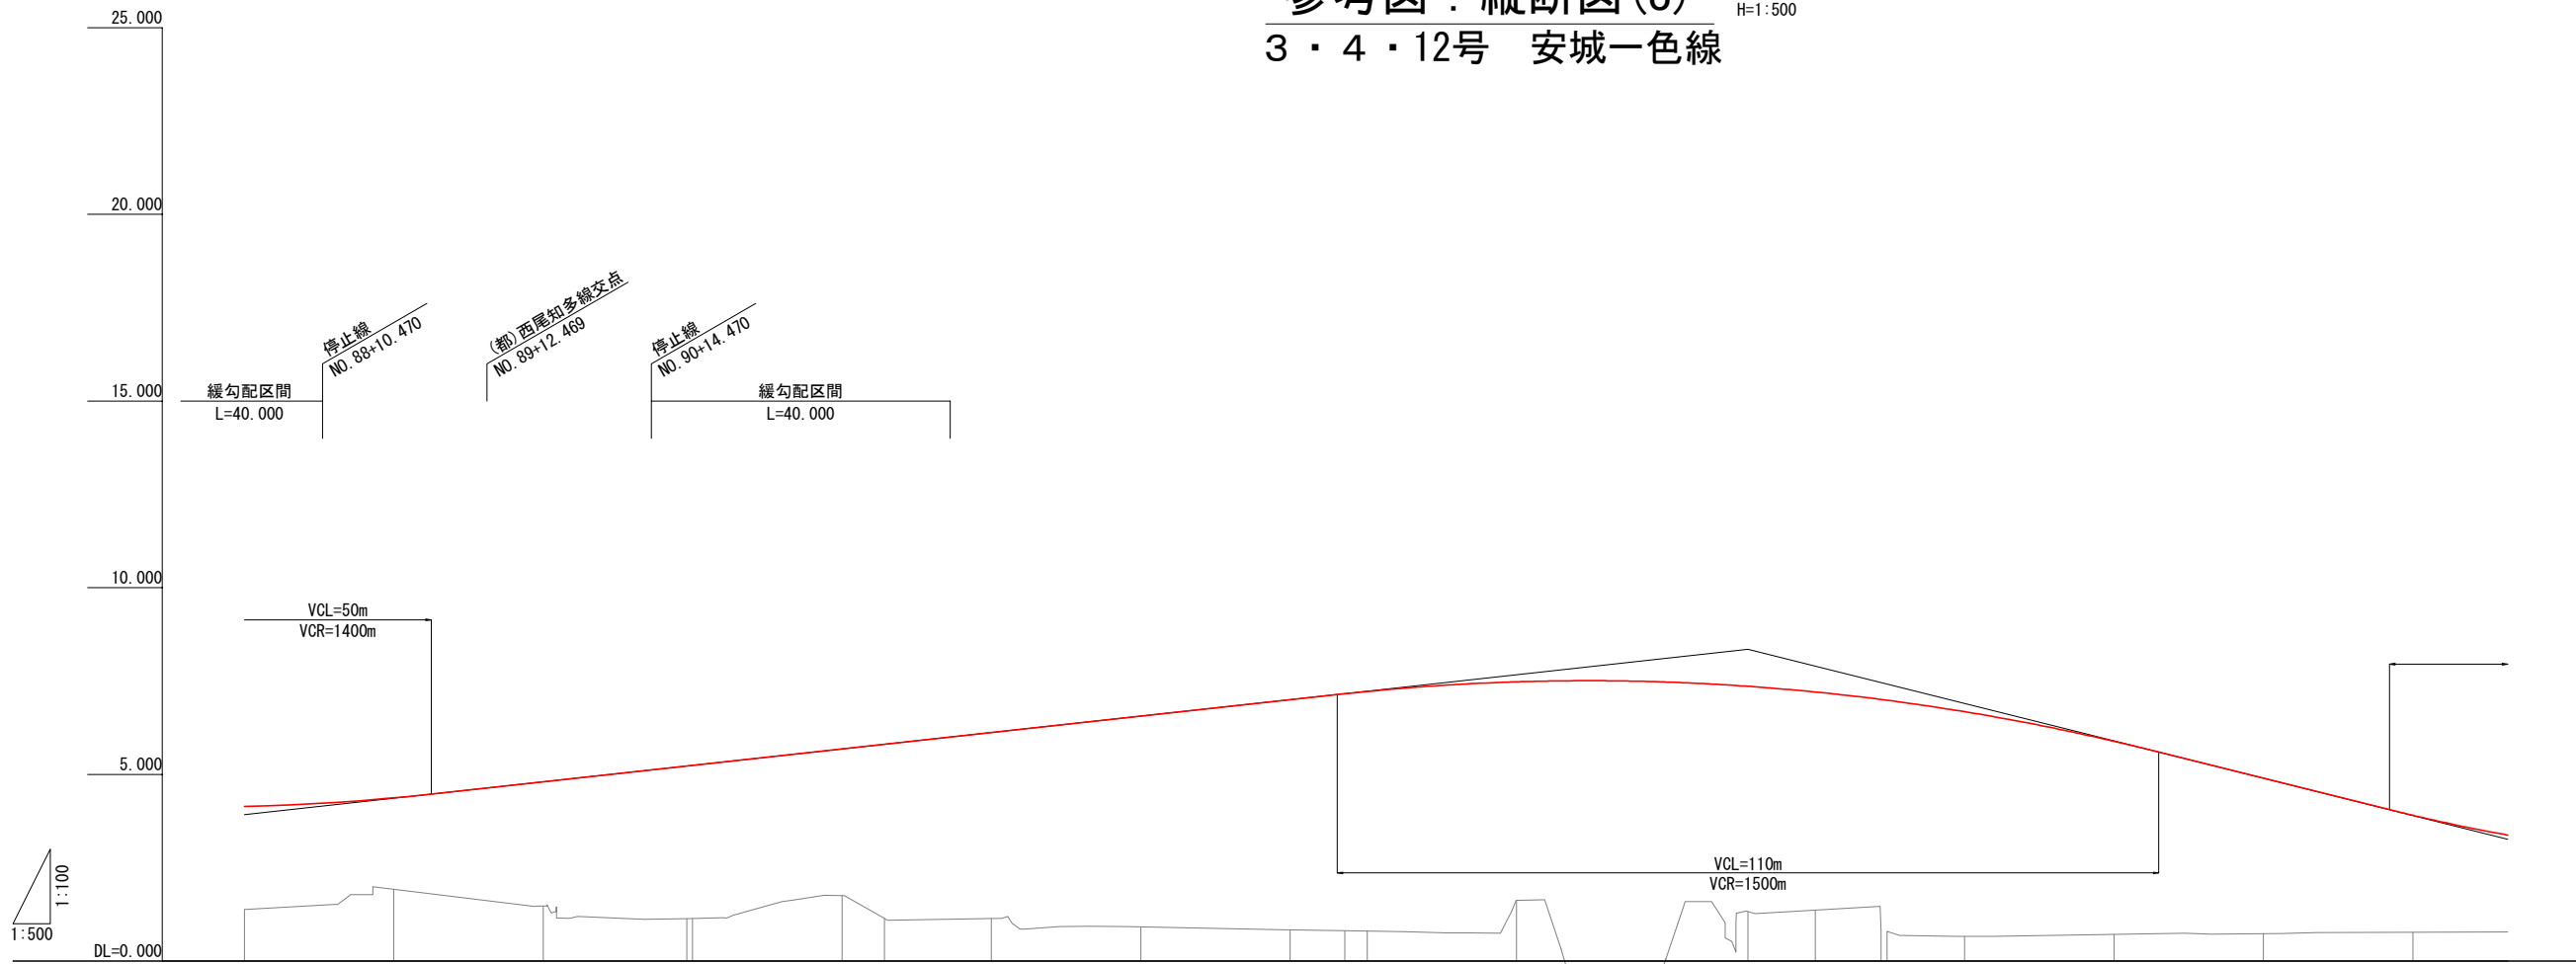

勾配																			
盛土高	2.76	2.45	3.33	4.09	3.93	4.67	4.98	5.65	6.17	6.35	6.42	5.85	7.41	6.04	5.85	6.02	5.17	4.17	3.13
切土高																			
計画高	4.143	4.372	4.803	5.226	5.683	5.808	6.123	6.562	7.002	7.162	7.223	7.480	7.475	7.360	7.208	6.679	5.888	4.900	3.904
地盤高	1.38	1.93	1.47	1.14	1.76	1.14	1.14	0.92	0.84	0.81	0.81	1.63	0.07	1.32	1.36	0.66	0.72	0.74	0.77
累加距離	1760.000	1780.000	1800.000	1818.227	1840.000	1845.673	1860.000	1880.000	1900.000	1907.306	1910.306	1930.306	1950.306	1961.306	1970.306	1990.306	2010.306	2030.306	2050.306
単距離	0.000	20.000	20.000	18.227	20.000	5.673	14.327	20.000	20.000	7.306	3.000	20.000	20.000	11.000	9.000	20.000	20.000	20.000	20.000
測点	NO. 88	NO. 89	NO. 90	KEA-1 NO. 91	NO. 92	KEA-2	NO. 93	NO. 94	NO. 95	KA4-2 NO. 98	NO. 99	NO. 100	+11.000	NO. 101	NO. 102	NO. 103	NO. 104	NO. 105	
曲率																			
片勾配 すりつけ図																			